
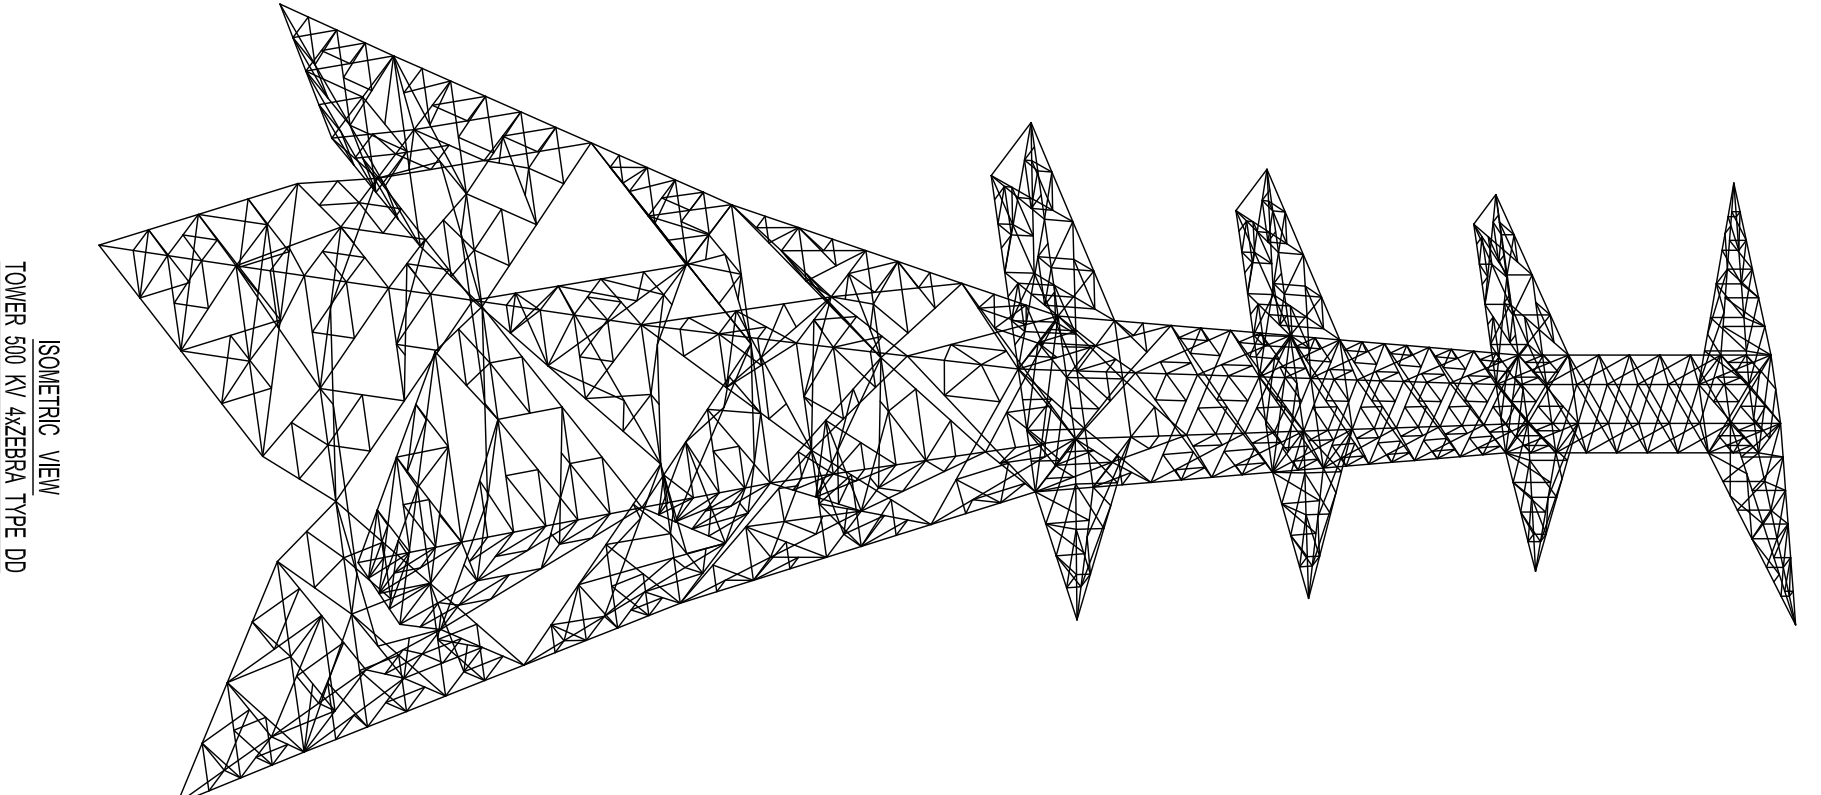


PLEASE DO NOT SCALE, ASK IF IN DOUBT

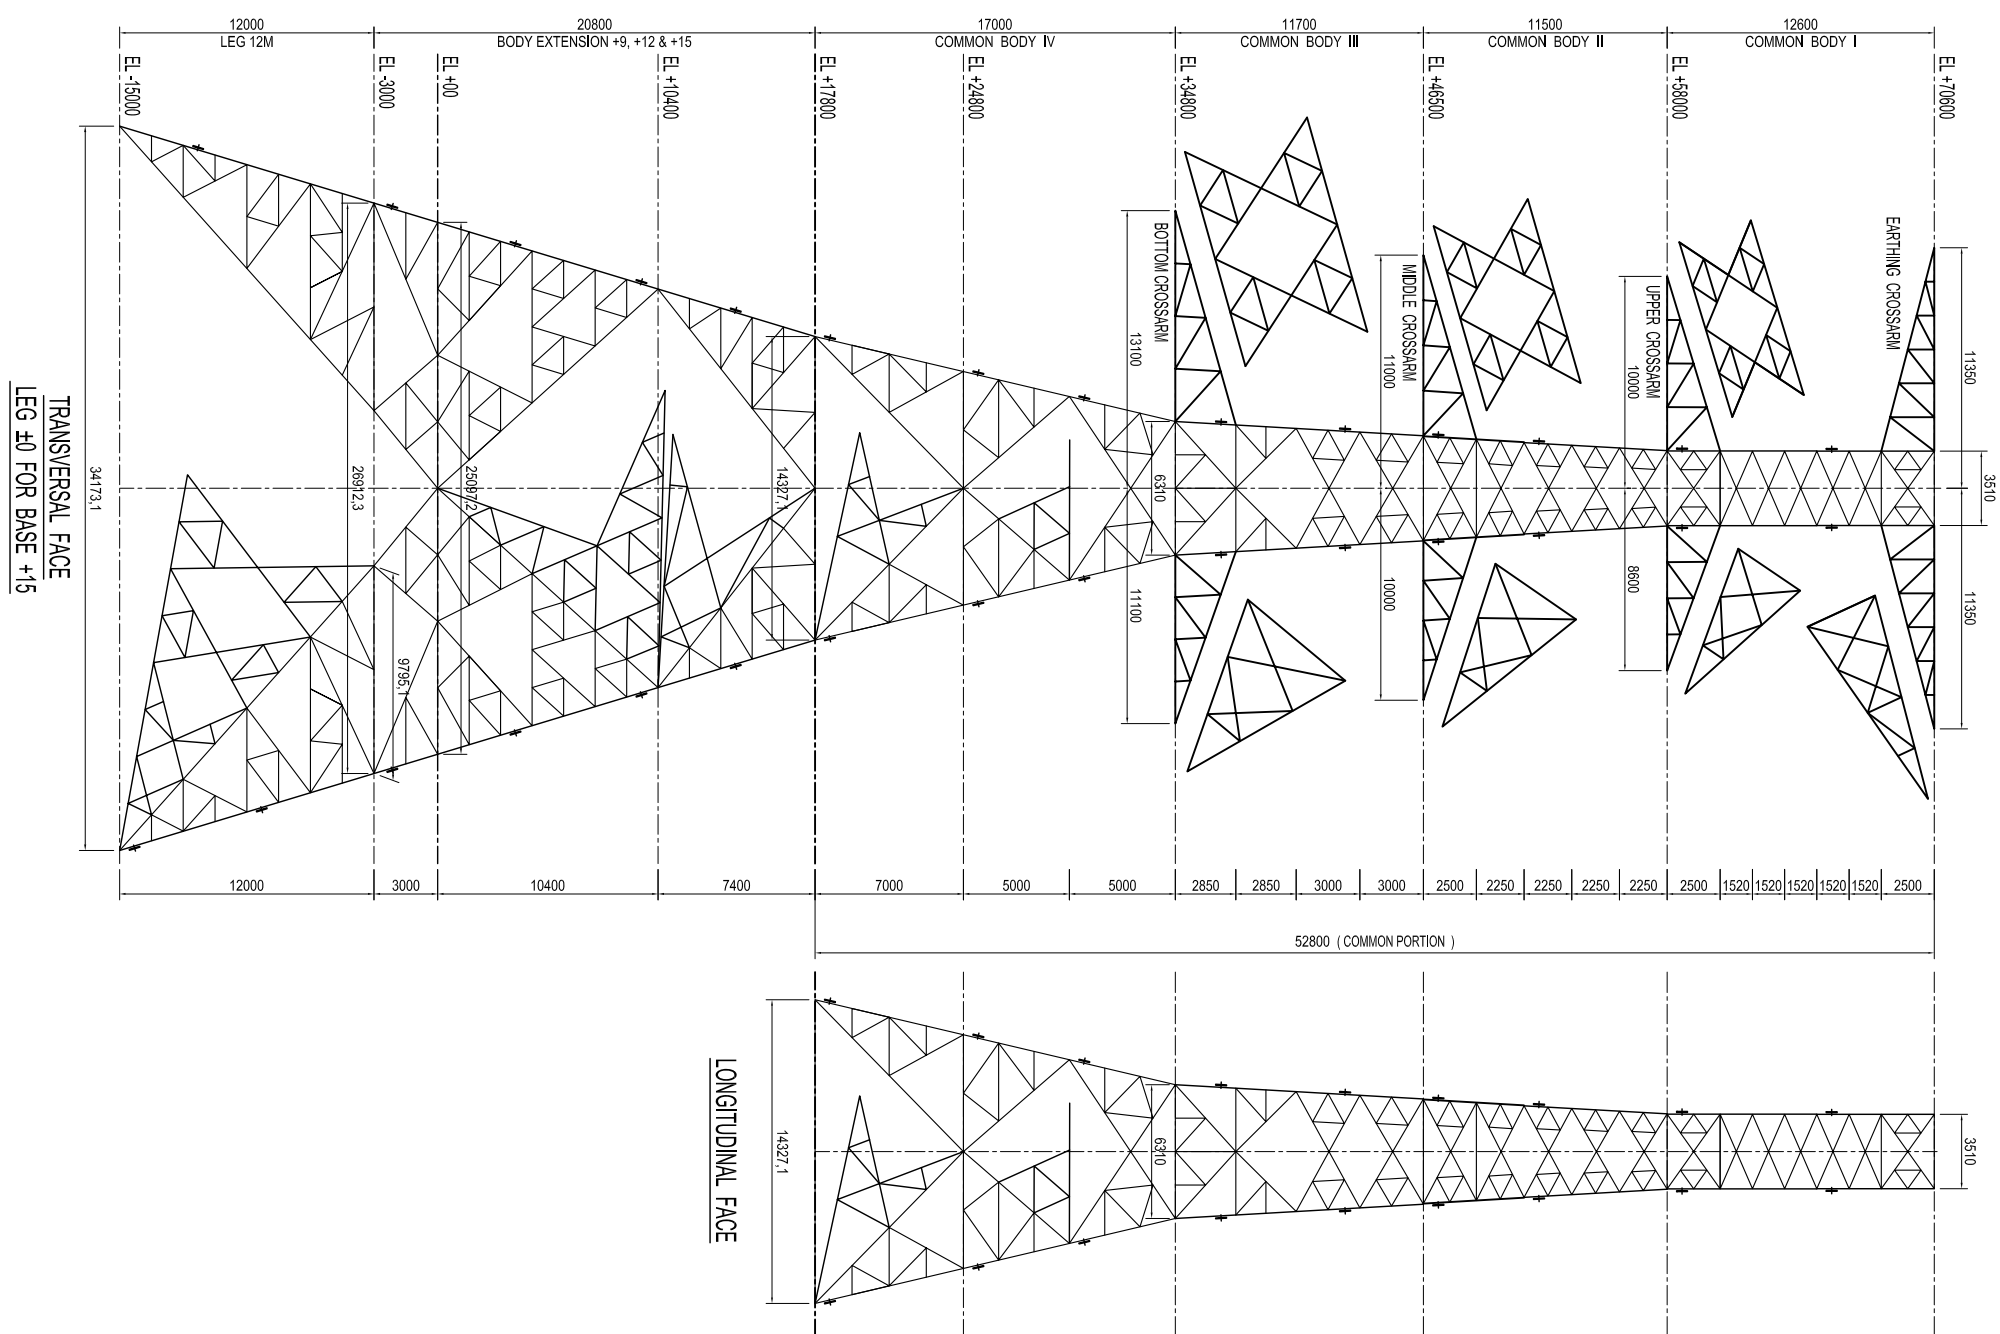

### IMPORTANT NOTES

1. ALL DIMENSIONS ARE IN MILLIMETERS UNO.
2. ALL MEMBERS WITH "H" LETTER ARE OF HIGH YIELD STEEL (HYS) TO BE TO JIS G3101 GRADE SSS40.
3. ALL MEMBERS WITHOUT "H" LETTER ARE OF MILD STEEL (MS) TO BE TO JIS G3101 GRADE SS400.
4. ALL ANGLE SECTIONS TO BE JIS G3192.
5. ALL BOLTS TO BE GRADE 8.8, NUTS TO BE GRADE 8 TO JIS B1181 OR EQUIVALENT.
6. BOLTS TO BE TO JIS B1051 (OR EQUIVALENT) WITH A THREAD LENGTH EQUAL TO 2 x DIAMETER + 6MM AND COMPLETE WITH 1 NOS OF SPIRAL WASHER AND STANDARD NUT TO BE JIS B1181 OR EQUIVALENT.
7. SPIRAL WASHERS TO BE TO JIS B1251 GRADE NO.2 OR EQUIVALENT.
8. ALL STEEL WORK TO BE HOT-DIP GALVANIZED IN ACCORDANCE WITH ISO 1461 AFTER FABRICATION.
9. ALL BOLTS TO BE SPUN GALVANIZED IN ACCORDANCE WITH BS 729 OR ISO 1461.
10. GUNTING STEEL CONSTRUCTION CLAIMS NO RESPONSIBILITY DUE TO STRENGTH OF DESIGN & DETAIL.
11. ALL SECTIONS, PROFILES, DIMENSION & CONNECTION DETAIL MUST BE VERIFIED BY THE CUSTOMER.

REFER CONTRACT NO. -  
**ISSUED FOR CONSTRUCTION**  
SIGNATURE : \_\_\_\_\_  
DATE : \_\_\_\_\_

REV.	DATE	DESCRIPTION	DM	CHK'D	DSM'D
0	28/02/18	ISSUED FOR CONSTRUCTION	DY		

Client : **PT. PLN (PERSERO)**

PLN CONTRACT NO. : 1420.PJ/DAN.02.03/DIR/2016  
GSC CONTRACT NO. : 36/GSC-EFC/CP/ED/70/JKT/16

Head Office:  
No. Tropic Re. 004/006/L. Saldanua  
DWARIG BEKEL, BEKEL, JAWA BARAT  
Tn. : (PHONE) 880759-53 40127981  
Fax : (FAX) 880759-77 467893  
URL : <http://www.gscsteel.com>  
e-mail : [gsc@gscsteel.com](mailto:gsc@gscsteel.com)

PT. GUNUNG STEEL CONSTRUCTION  
Steel Construction is Our Business  
ENGINEERING FABRICATION CONSTRUCTION

**TOWER TRANSMISI**

Drawing Title :  
OUTLINE TOWER 500 KV  
4XZEBRA TYPE DD-3 S/D DD+15  
(T7.D2-03.48.33.H S/D T7.D2+15.48.33.H)

Drawn By : -  
Date : -

Design By : -  
Date : -

Checked By : -  
Date : -

Scale :  
MKS

Drawing No. : 36-500KV-D-E01

THIS DRAWING IS THE PROPERTY OF PT. GUNUNG STEEL CONSTRUCTION, DO NOT HAND OVER TO ANY OTHER THIRD PARTY WITHOUT WRITTEN PERMISSION ESC. FM. EG. 07 (Sheet 3 of 4)